

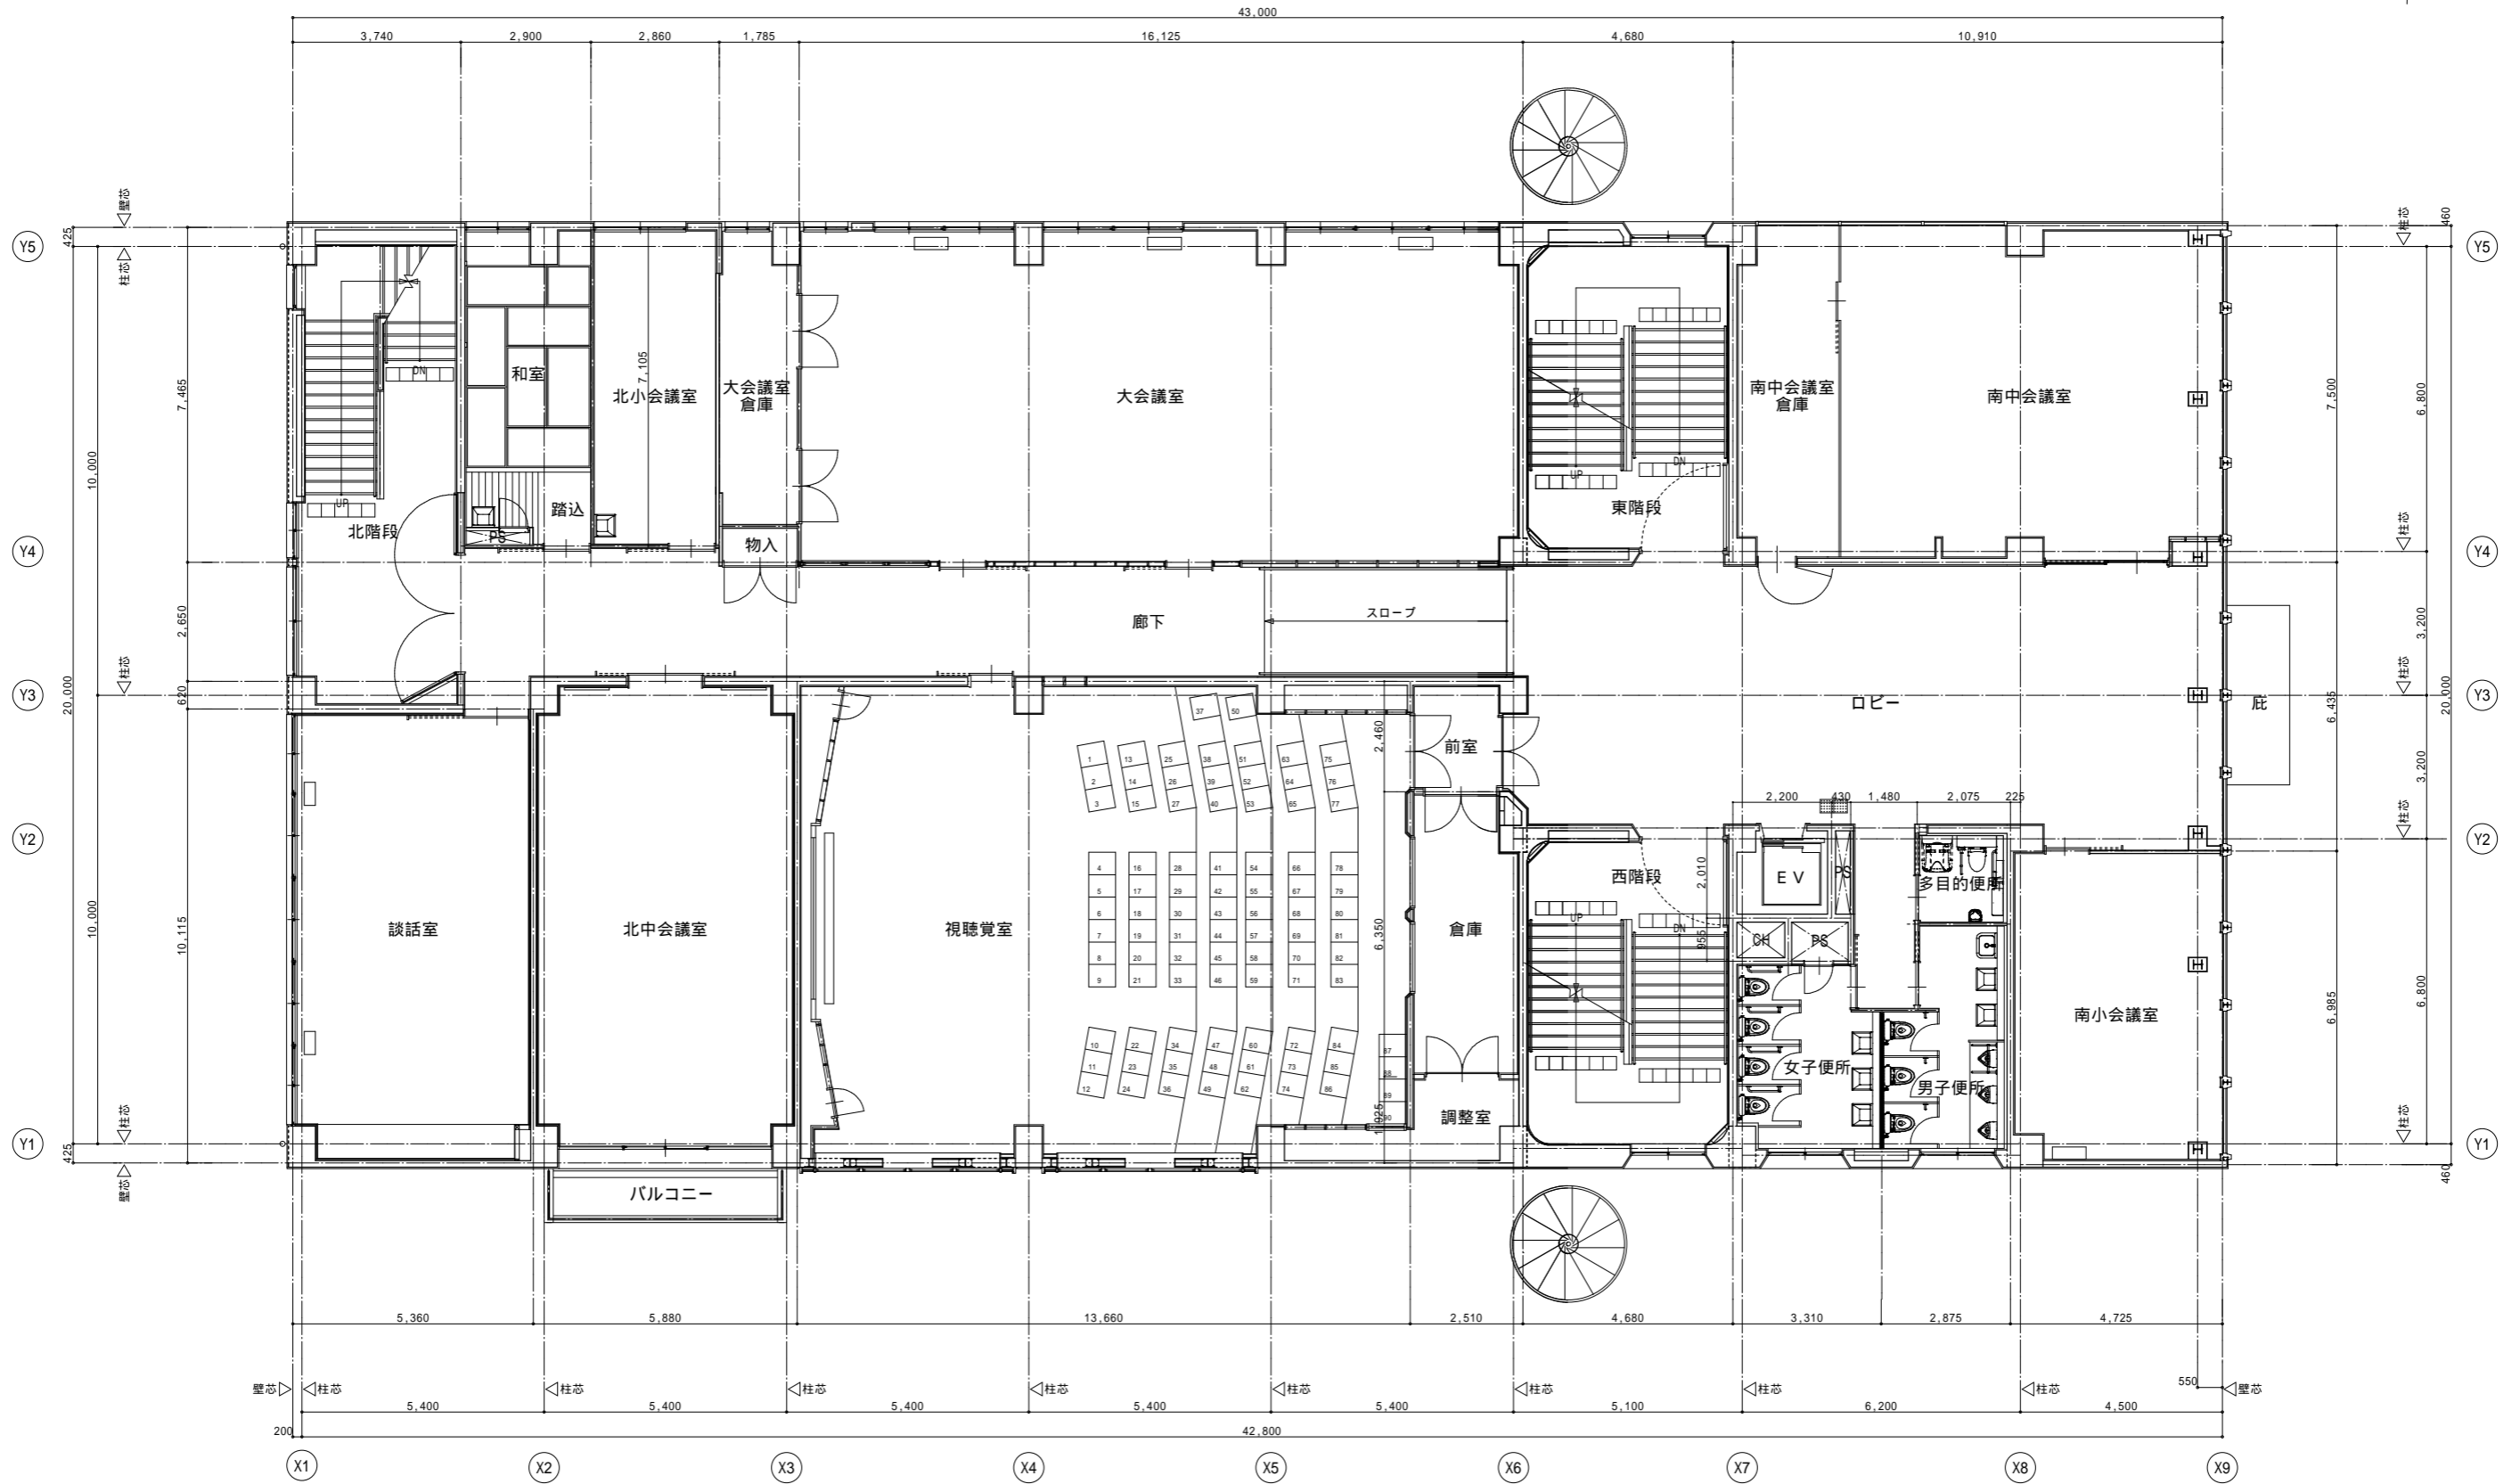
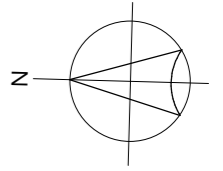




1階平面図 1/150(A3)

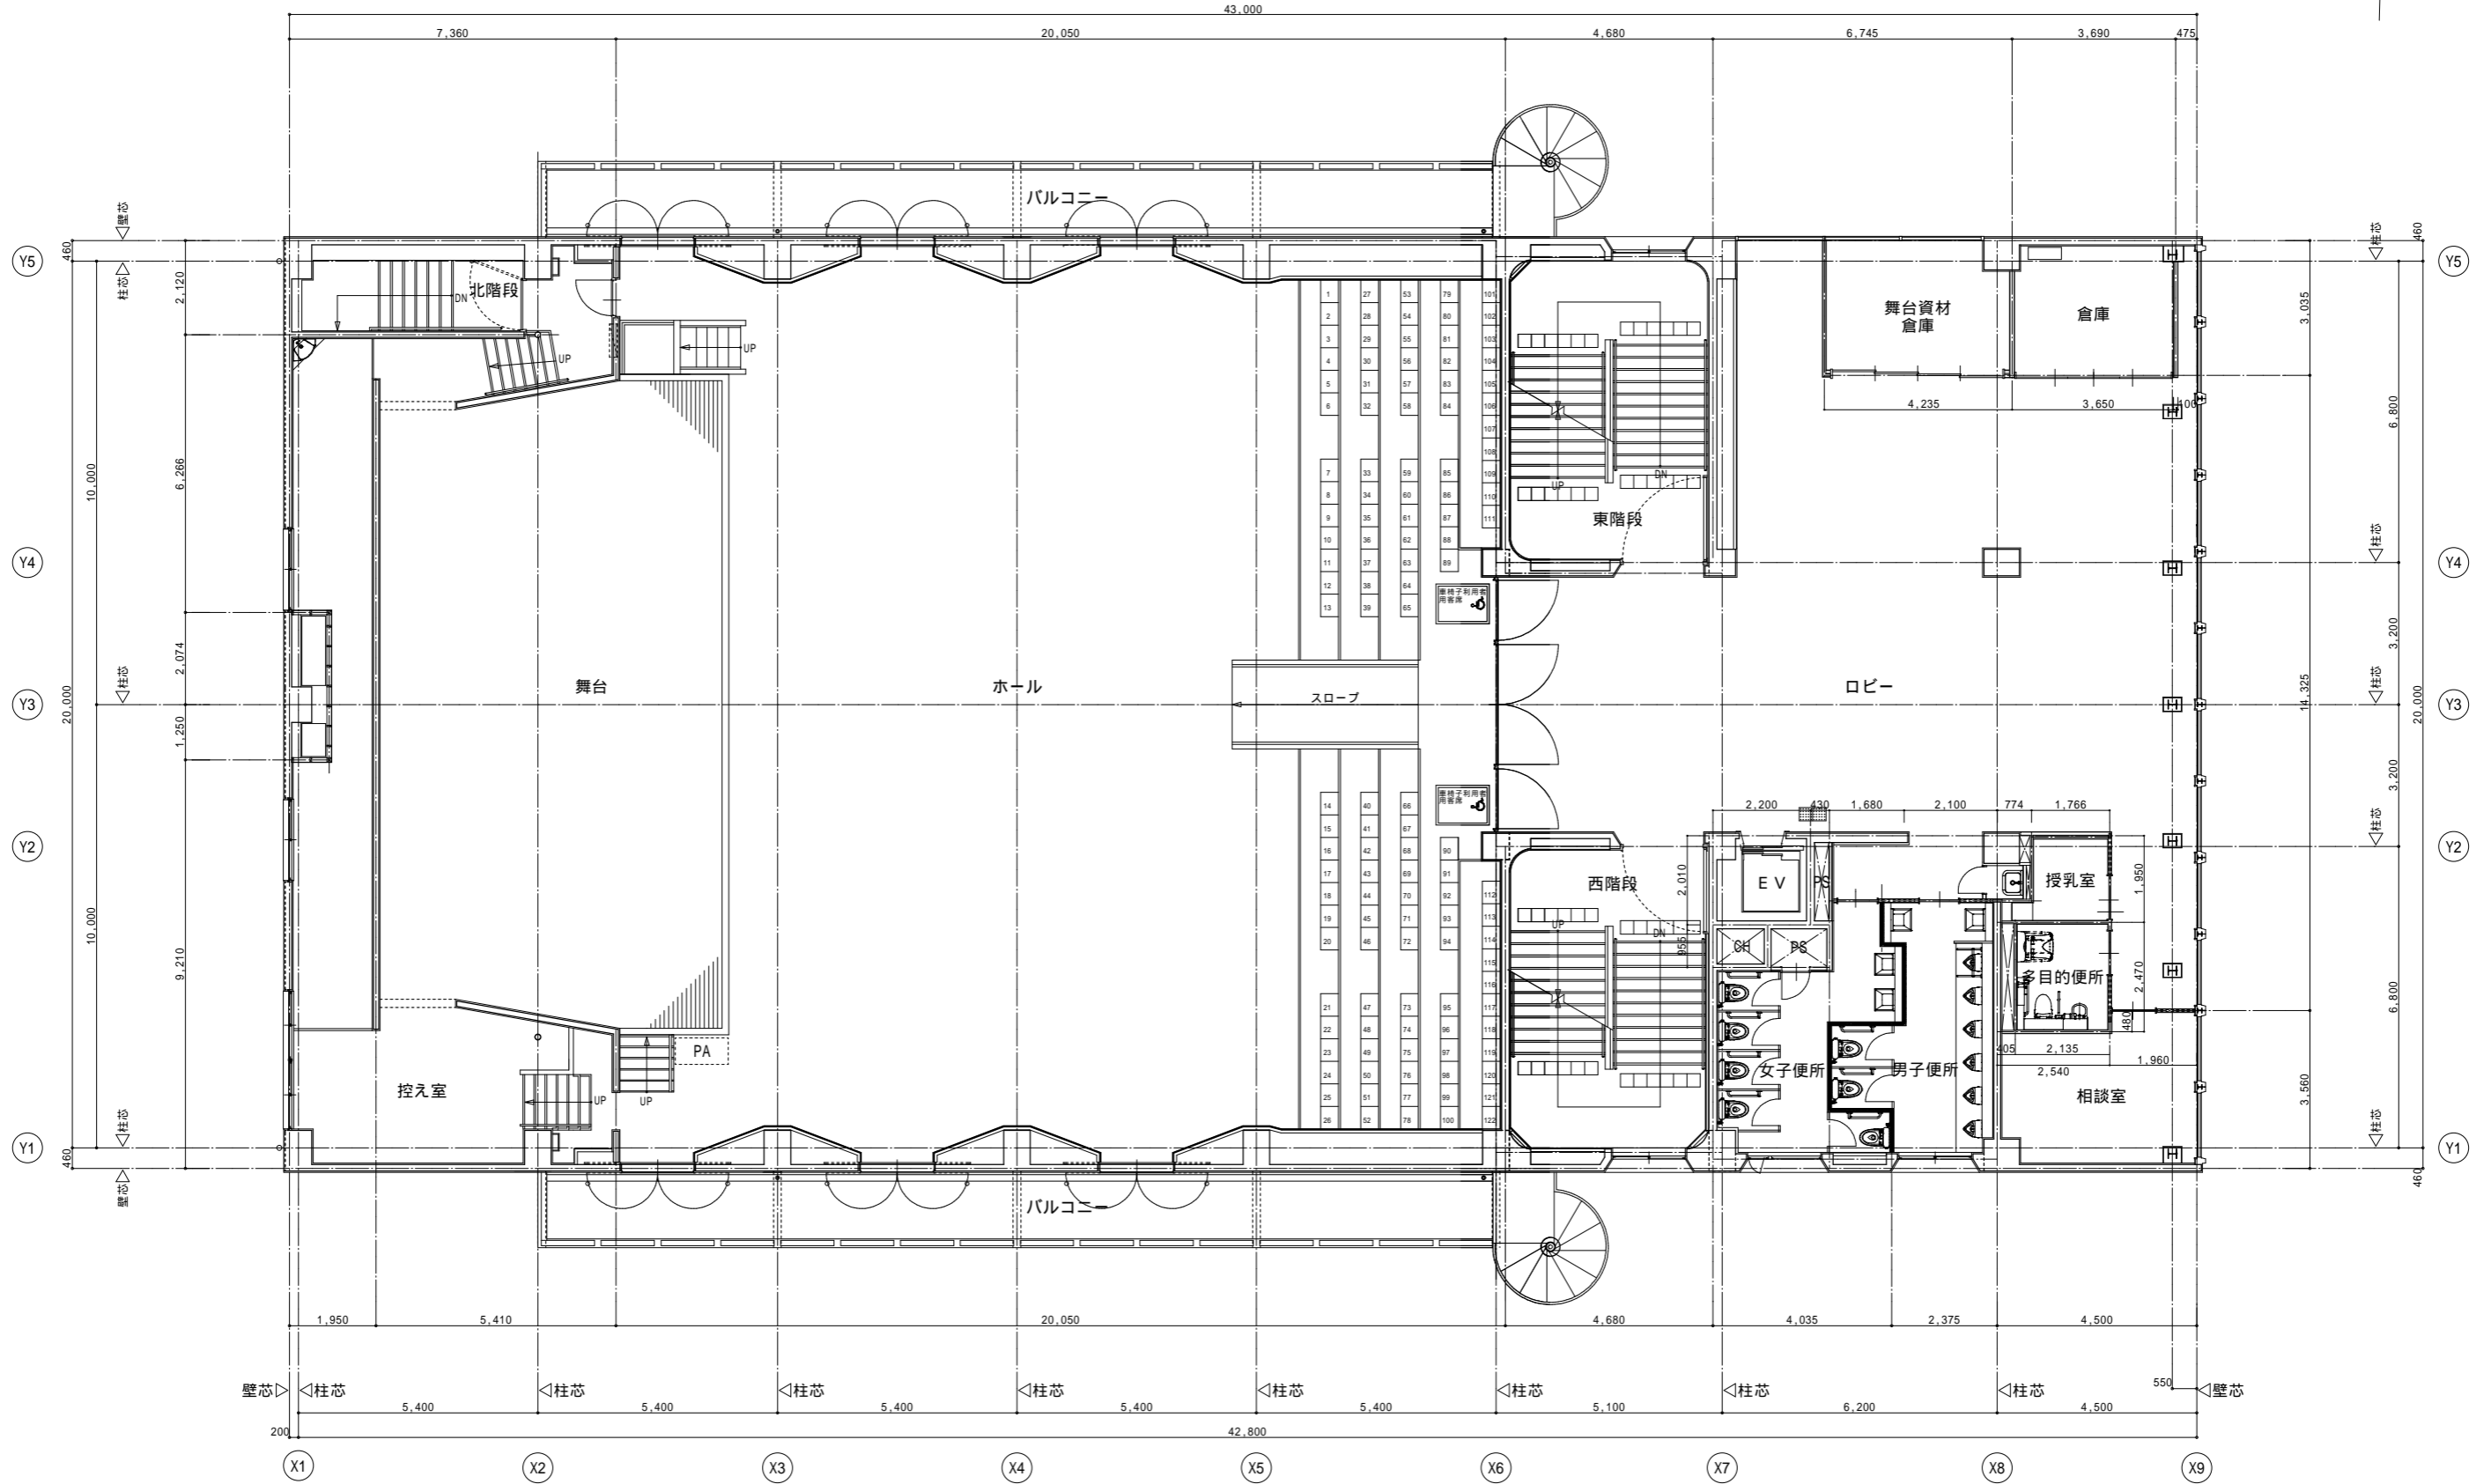

2階平面図 1/150(A3)

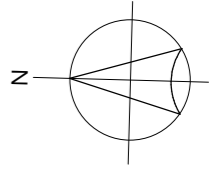

3階平面図 1/150(A3)

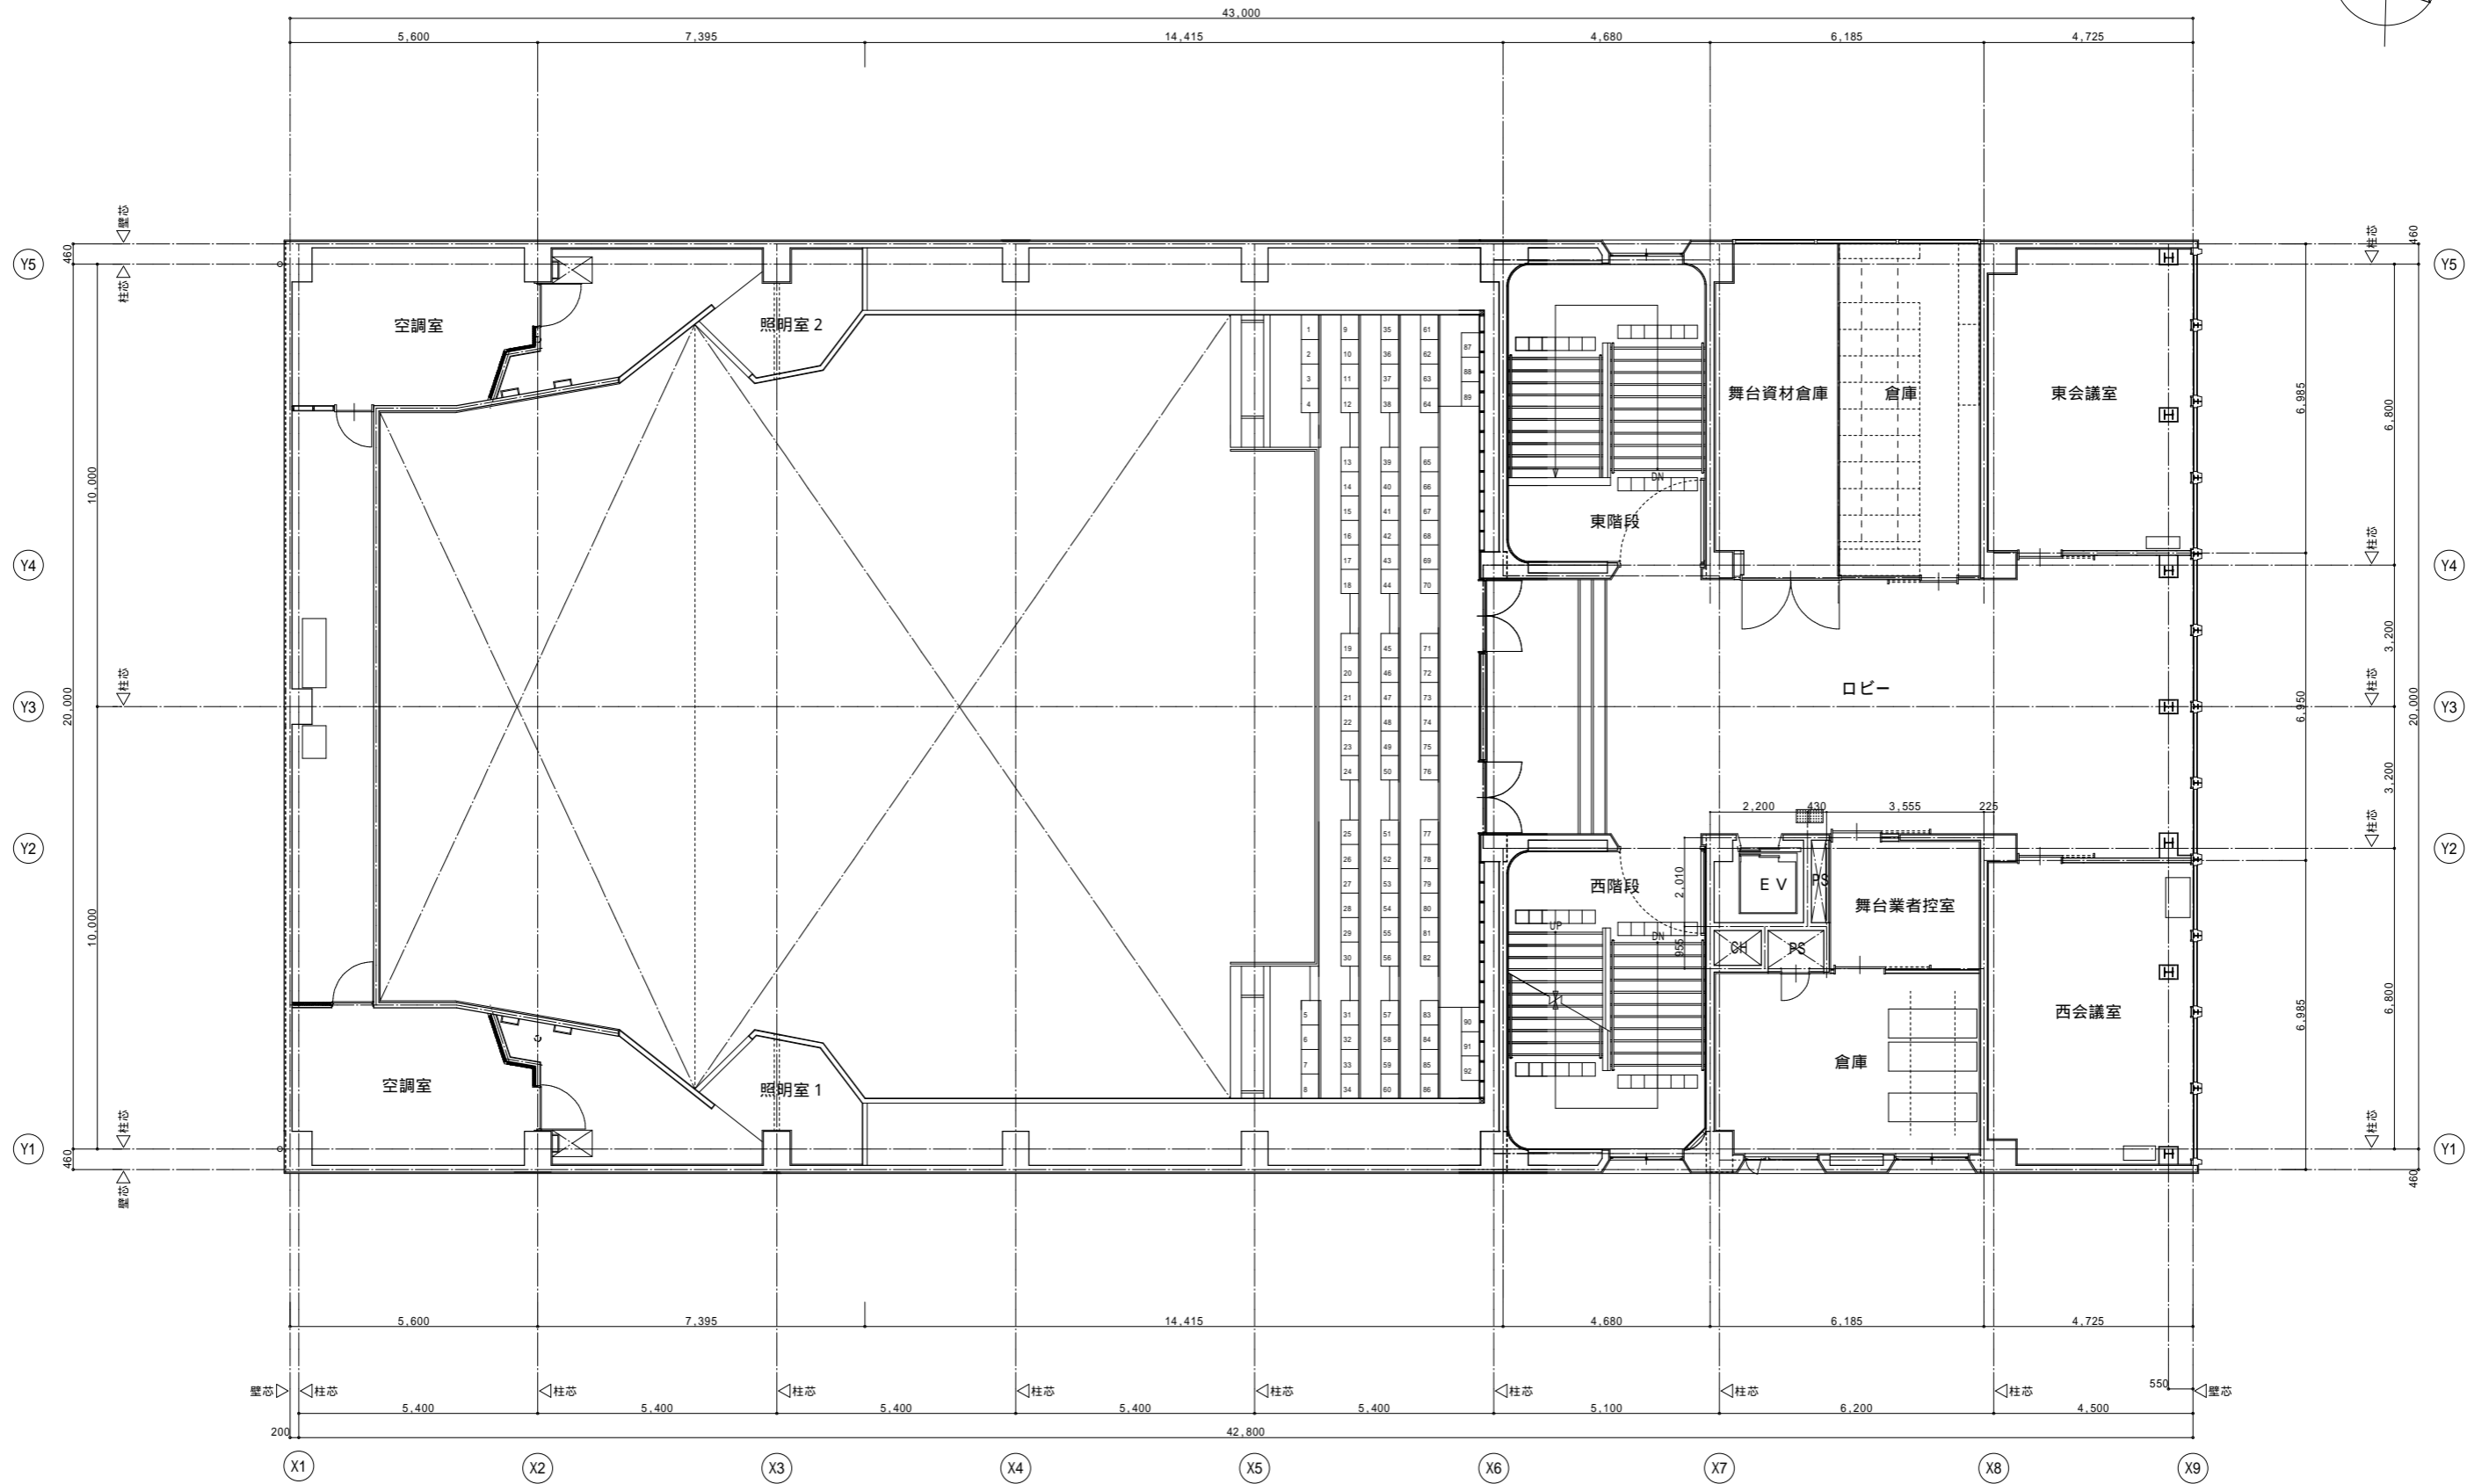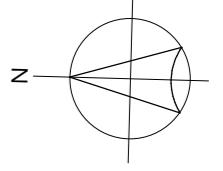

4階平面図 1/150(A3)