

地番	145-1 ~145-4	地積測量図
土地の所在	湖西市新居町内山字泉水	

座標求積表

地番	① 145-1			
測点	Xn	Yn	(Xn+1 - Xn-1) Yn	距離
KA1	-144753.223	-86331.363	-3937659.797793	21.413
RM506	-144741.992	-86349.594	-1211225.755038	4.190
RM505	-144739.196	-86346.473	-752336.819249	13.221
KD7	-144733.279	-86358.296	-743113.137080	5.969
RM501	-144730.591	-86363.625	365749.951875	10.539
RM500	-144737.514	-86371.571	345918.141855	5.281
KD17	-144734.596	-86375.973	1217728.467354	17.489
D18	-144751.612	-86380.011	2067851.083329	7.115
A11	-144758.535	-86381.654	3150684.447996	30.406
KA12	-144788.086	-86374.495	2393091.758470	5.189
C507	-144786.241	-86369.645	-184226.452785	5.192
C508	-144785.953	-86364.461	31954.850570	7.412
C529	-144786.611	-86357.078	343269.385050	13.185
C530	-144789.928	-86344.317	85653.562464	5.359
RM531	-144787.603	-86339.489	-3169090.943745	35.327
	倍面積		4248.743273	
	面積		2124.3716365	
	地積		2124.37	m ²


地番	② 145-2			
測点	Xn	Yn	(Xn+1 - Xn-1) Yn	距離
R513	-144753.882	-86330.295	-2389622.565600	1.255
KA1	-144753.223	-86331.363	2911179.891723	35.327
RM531	-144787.603	-86339.489	2909813.458278	1.564
A3	-144786.925	-86338.080	-578465.136000	6.102
D3	-144780.903	-86337.096	-2852836.663128	27.864
	倍面積		68.985273	
	面積		34.4926365	
	地積		34.49	m ²

地番	③ 145-3			
測点	Xn	Yn	(Xn+1 - Xn-1) Yn	距離
A3	-144786.925	-86338.080	-446281.535520	1.564
RM531	-144787.603	-86339.489	259277.485467	5.359
C530	-144789.928	-86344.317	-85653.562464	13.185
C529	-144786.611	-86357.078	-343269.385050	7.412
C508	-144785.953	-86364.461	-31954.850570	5.192
C507	-144786.241	-86369.645	184226.452785	5.189
KA12	-144788.086	-86374.495	186050.662230	0.871
KA9	-144788.395	-86375.309	147960.904317	1.439
KD12	-144789.799	-86374.993	-63744.744834	6.110
R.527	-144787.657	-86369.271	-206508.926961	4.807
R.539	-144787.408	-86364.470	33250.320950	7.197
R.495	-144788.042	-86357.301	98101.893936	2.000
D.16	-144788.544	-86355.365	408460.876450	16.867
RM.496	-144792.772	-86339.036	-139782.899284	5.925
	倍面積		132.691452	
	面積		66.3457260	
	地積		66.34	m ²

座標一覧表

測地系	世界測地系(測地成果2011)
座標系	VIII
測量年月日	令和6年3月1日

測点名	X座標	Y座標
街区三角点 1009A	-144703.714	-86256.215
街区多角点 10A22	-144824.313	-86303.758
街区多角点 10A59	-144856.634	-86527.163
街区多角点 1A051	-144900.099	-86614.267

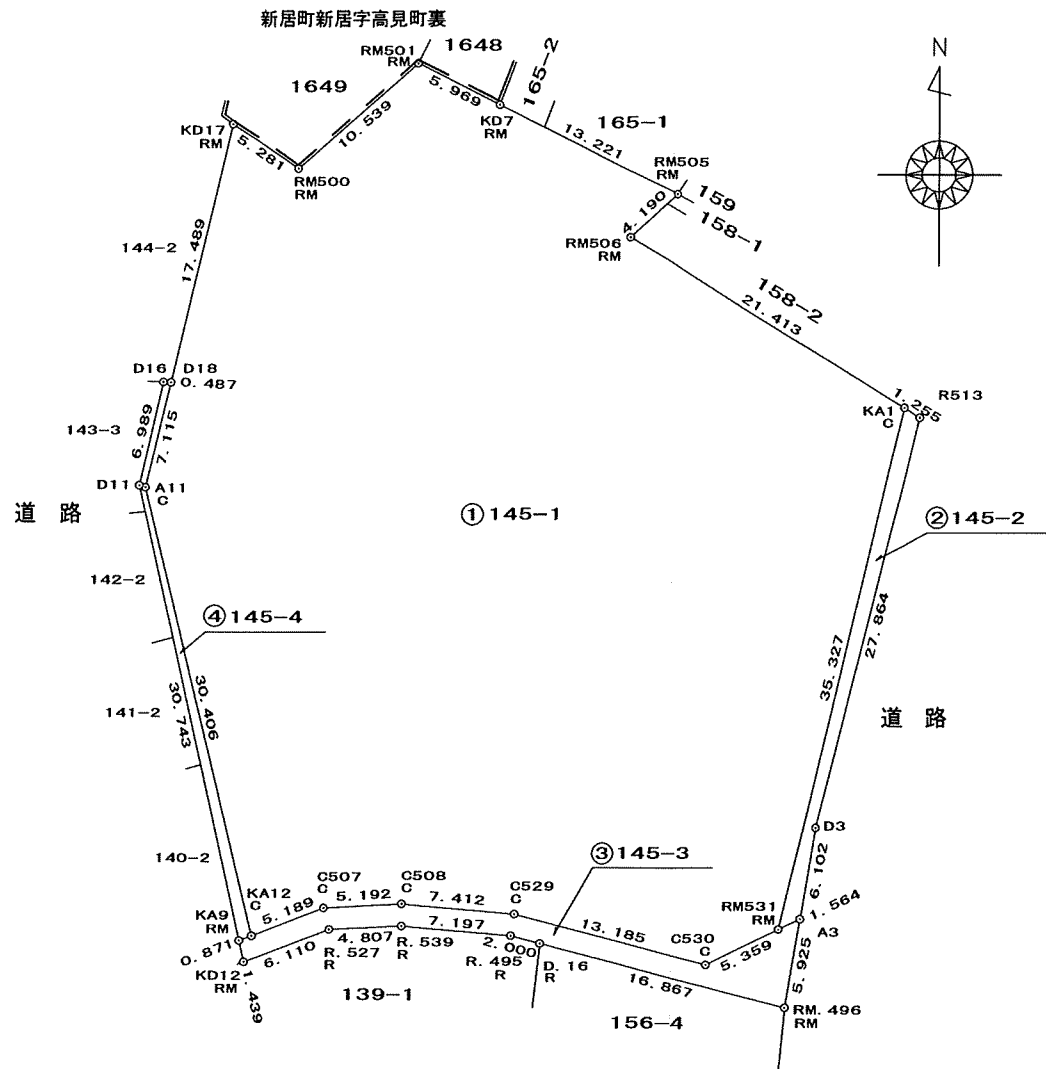

地番	④ 145-4			
測点	Xn	Yn	(Xn+1 - Xn-1) Yn	距離
D18	-144751.612	-86380.011	-600081.936417	0.487
D16	-144751.588	-86380.497	586437.194133	6.989
D11	-144758.401	-86382.055	3179464.298385	30.743
KA9	-144788.395	-86375.309	2564051.047665	0.871
KA12	-144788.086	-86374.495	-2579142.420700	30.406
A11	-144758.535	-86381.654	-3150684.447996	7.115
	倍面積		43.735070	
	面積		21.8675350	
	地積		21.86	m ²

筆界標略号 S…石杭, C…コンクリート杭, P…プラスチック杭, R…金属釘, M…刻ミ, RM…金属標 (単位m)

作成者

公益社団法人静岡県公共嘱託登記土地家屋調査士協会社員
湖西市新居町新居1630番地の2
(令和6年4月2日作成) 土地家屋調査士 高垣展広

申請人

湖西市 湖西市長 影山剛士

縮尺

1/500