


測量図3-1


所在 湖西市新居町新居字柏原

世界測地系

座標求積表

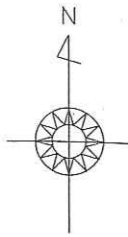

地番	① 250-17			距離
測点	X _n	Y _n	(X _{n+1} - X _{n-1}) Y _n	
D17	-144916.979	-85495.696	2759288.0927040	32.26
D16	-144949.242	-85495.609	7975115.9031290	61.01
D18	-145010.260	-85495.442	4958992.1223260	96.60
D20	-145007.245	-85398.880	-3309633.5982755	35.74
2003	-144971.505	-85398.986	-7731853.3944680	54.80
2004	-144916.707	-85398.137	-4676487.3802570	13.44
7482	-144916.744	-85411.578	6405.8683500	13.51
7484	-144916.782	-85425.097	6492.3073720	13.45
7486	-144916.820	-85438.548	6407.8911000	13.43
7488	-144916.857	-85451.978	6323.4463720	13.38
7490	-144916.894	-85465.360	6324.4366400	13.34
7492	-144916.931	-85478.706	6325.4242440	13.29
7494	-144916.968	-85492.000	4103.6160000	3.69
		倍面積	17804.7352365	
		面積	8902.3676183	
		地積	8902.36 m ²	

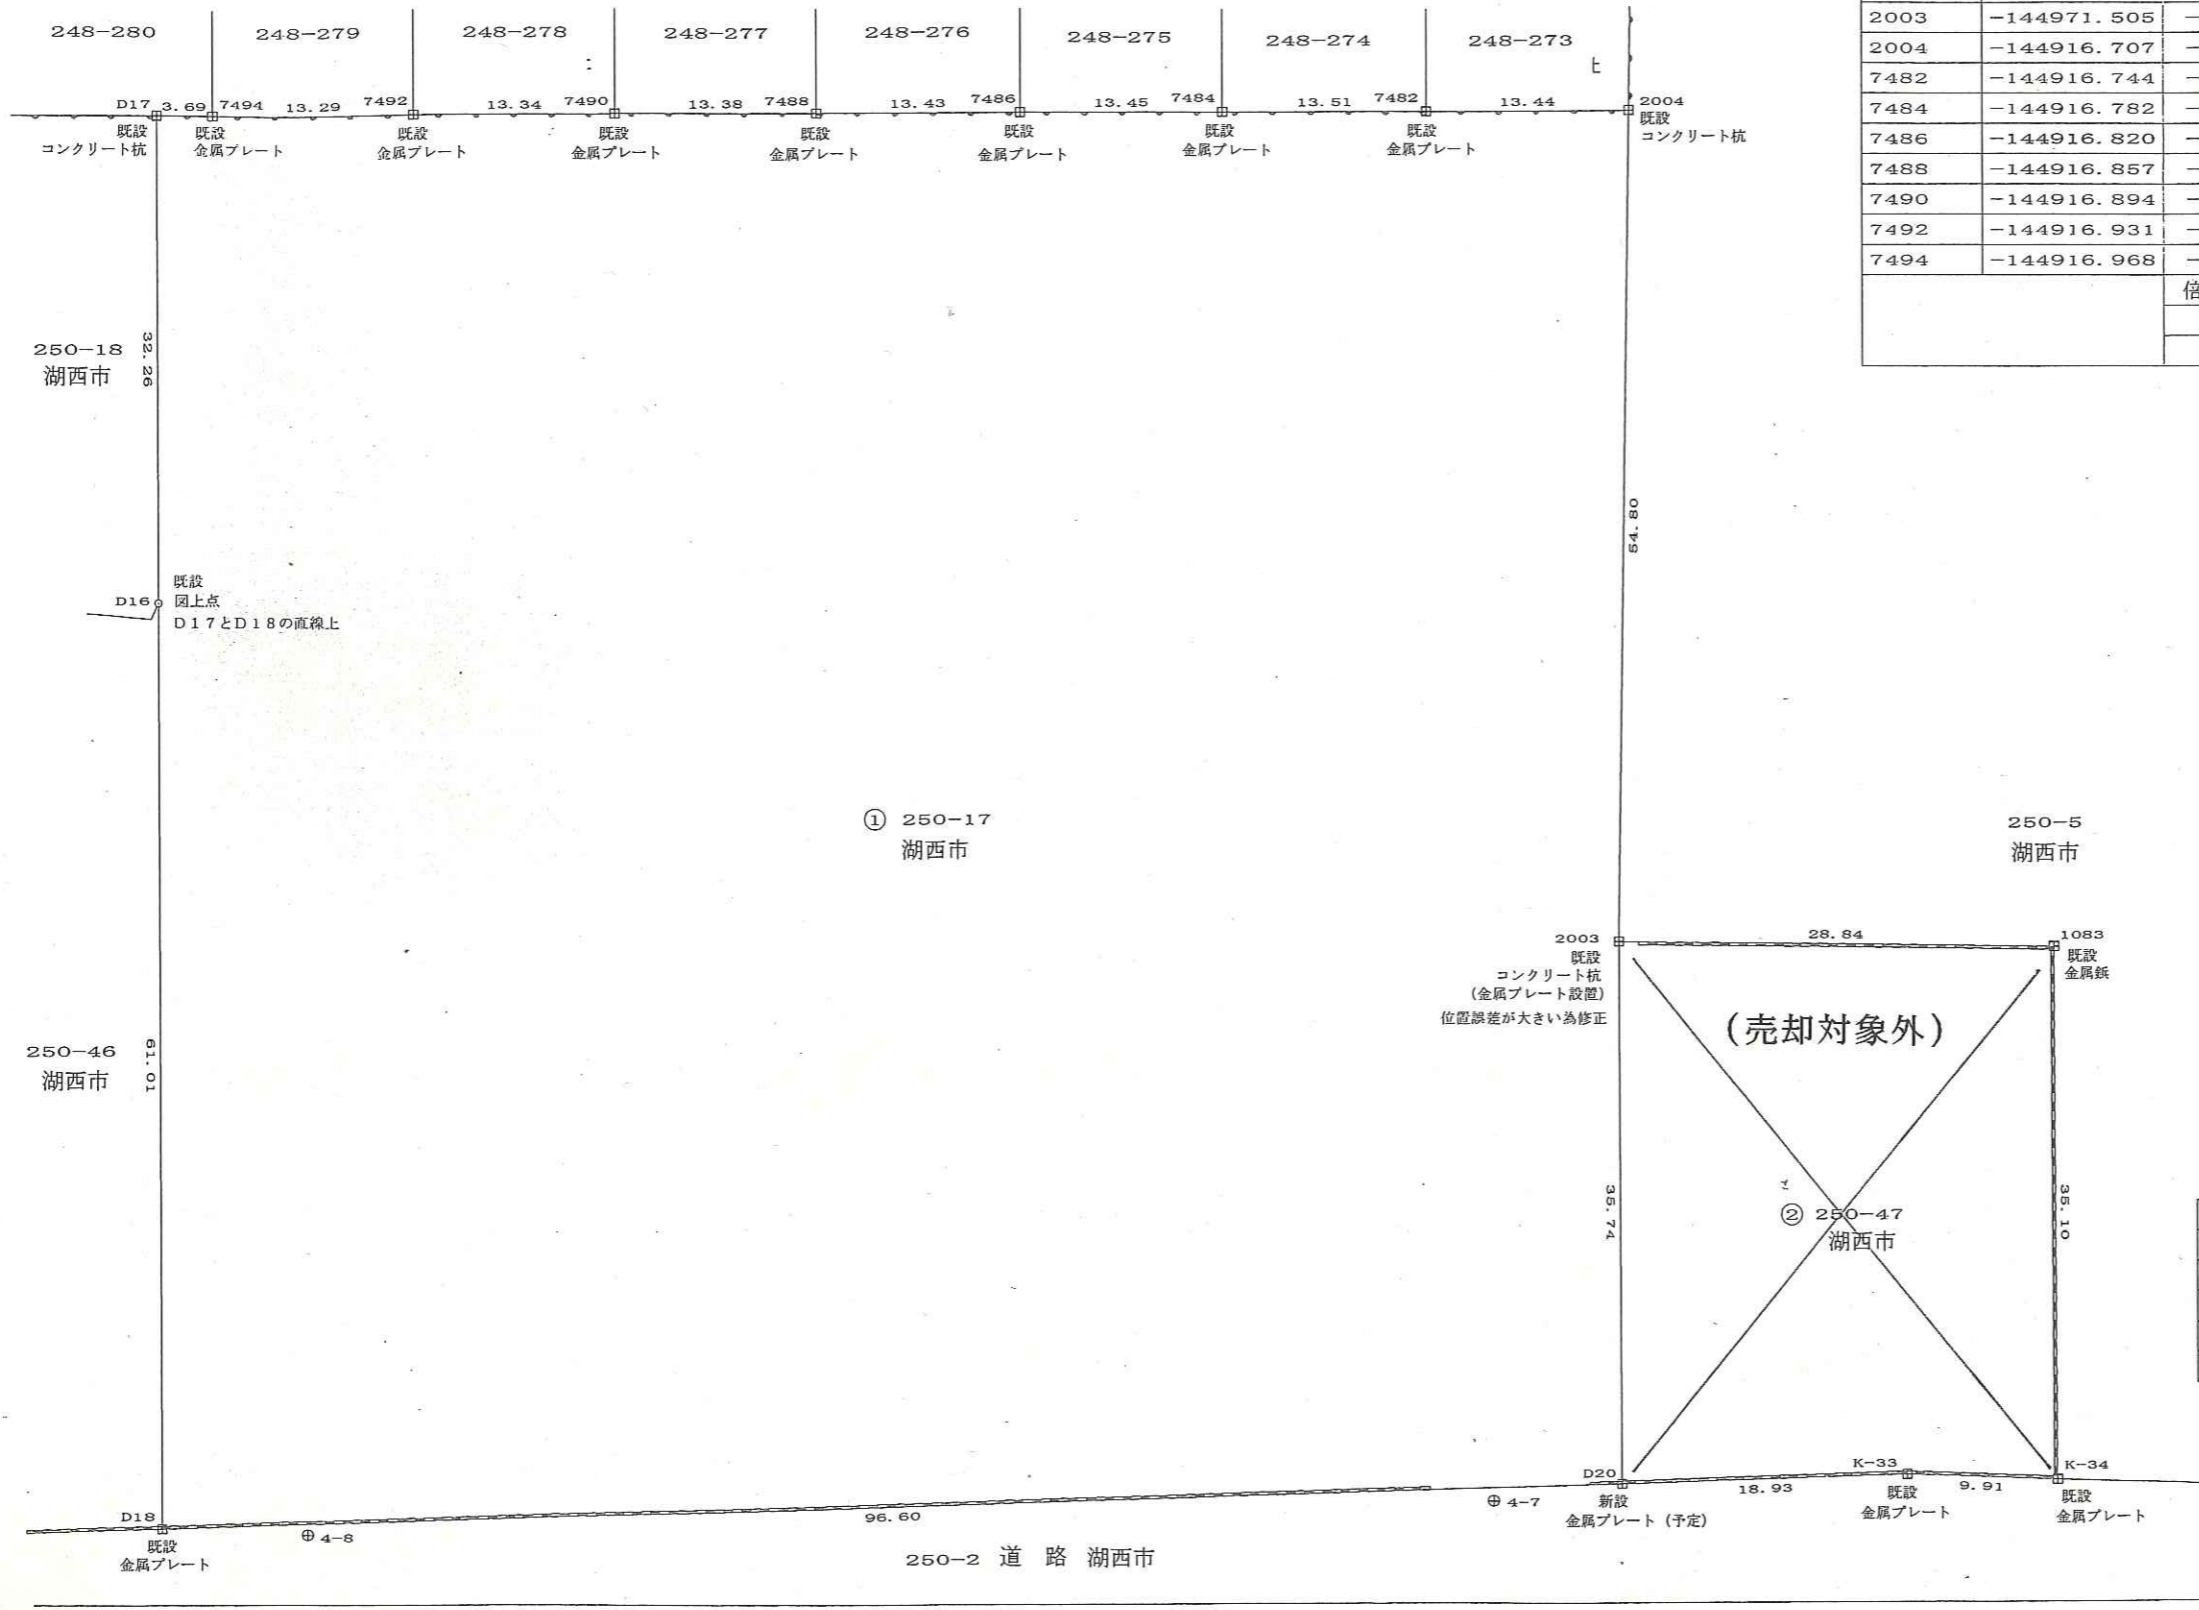

基準点座標

測点名	X 座標	Y 座標
4-5	-145011.488	-85261.001
4-6	-145008.945	-85334.002
4-7	-145008.381	-85407.324
4-8	-145010.689	-85485.844
4-9	-145013.283	-85568.584

道路