
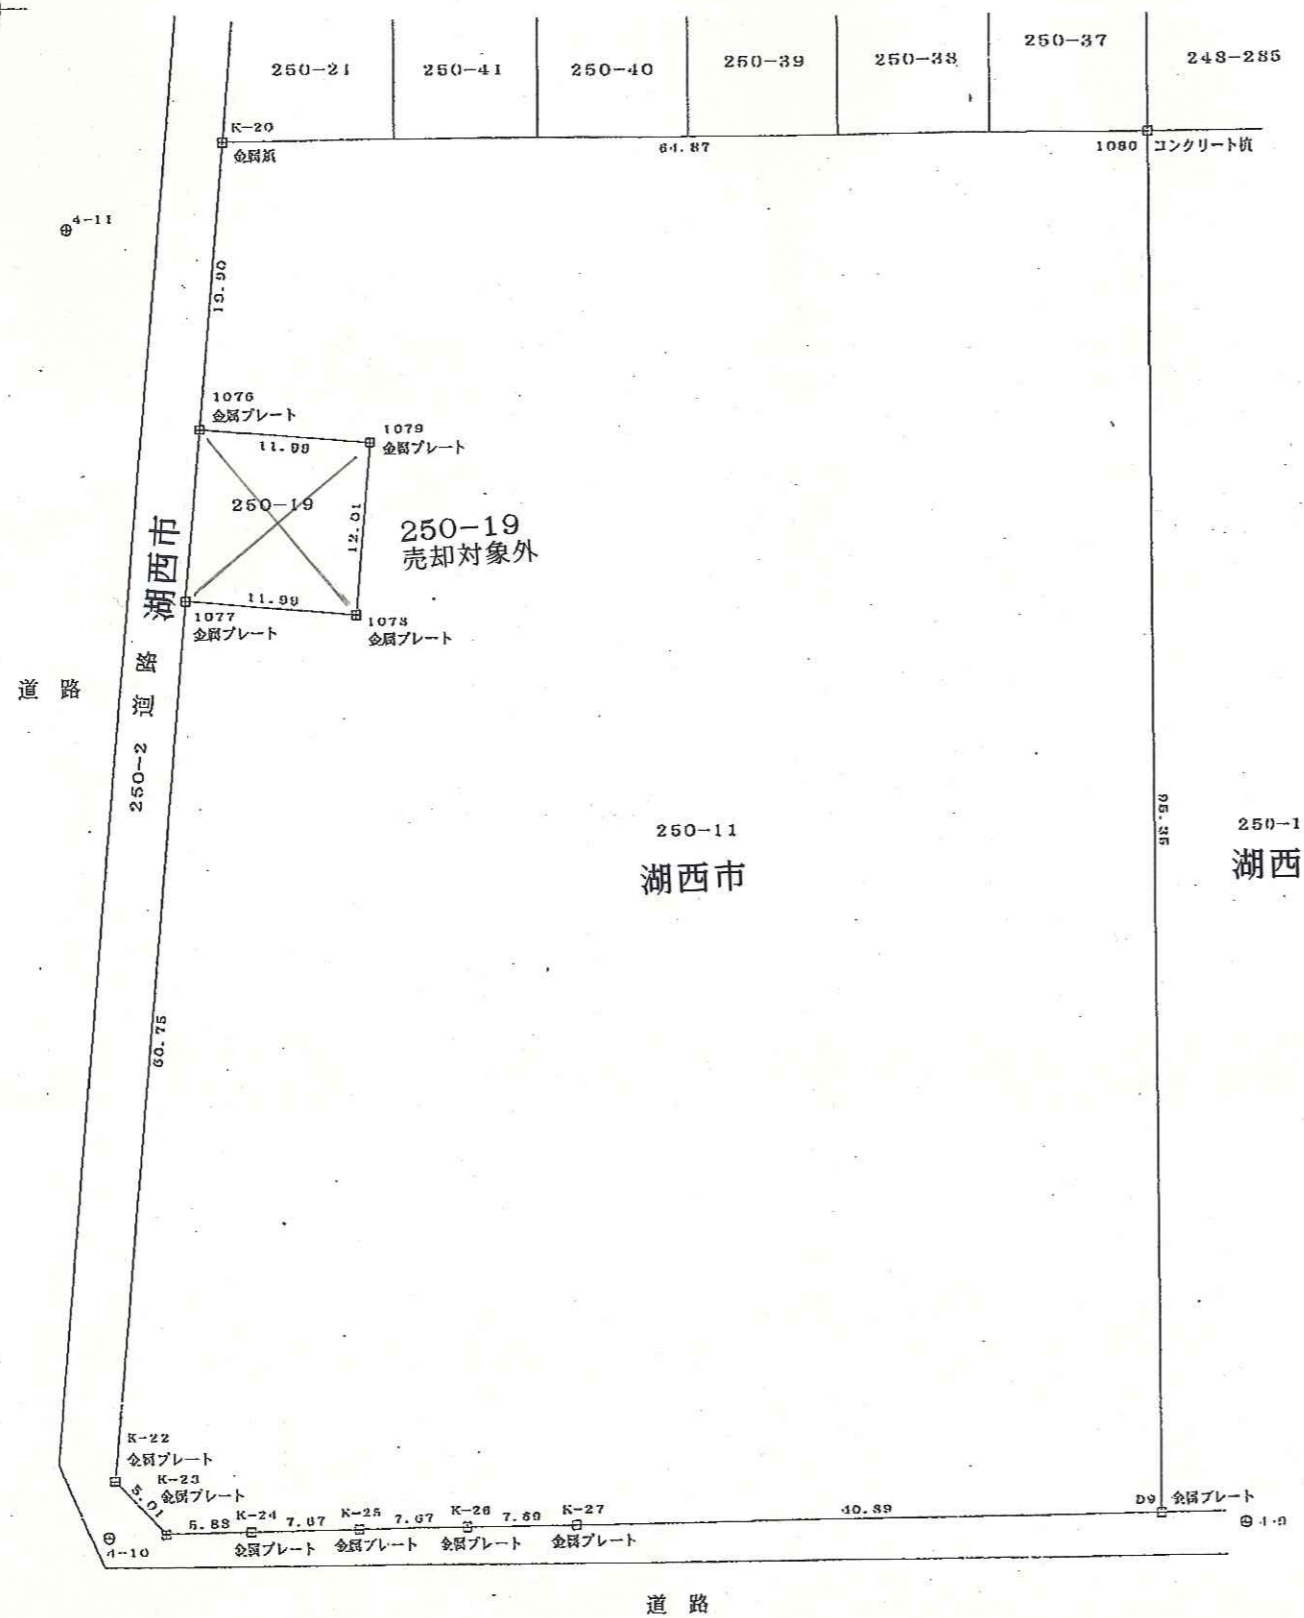


測量図 3-3

所在 湖西市新居町新居字柏原

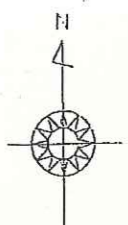

座標求積表

地番	250-11			
測点	X _n	Y _n	(X _{n+1} - X _{n-1}) Y _n	距離
1080	-144917.199	-85574.824	-8145439.6224400	64.87
K-20	-144917.364	-85639.695	1712280.0618300	19.90
1076	-144937.193	-85641.429	1787764.8303750	11.99
1079	-144938.239	-85629.476	1114210.7417120	12.01
1078	-144950.205	-85630.531	933972.2016170	11.99
1077	-144949.146	-85642.482	5092301.9797200	60.75
K-22	-145009.665	-85647.826	5496706.1770280	5.01
K-23	-145013.324	-85644.391	304380.1656140	5.88
K-24	-145013.219	-85638.507	-18583.5560190	7.67
K-25	-145013.107	-85630.329	-18410.6282350	7.67
K-26	-145013.004	-85623.152	-17295.8767040	7.69
K-27	-145012.905	-85616.454	-38955.0315700	40.89
D9	-145012.549	-85574.560	-8189998.8393600	95.35
		倍面積	12932.6035680	
		面積	6466.3017840	
		地積	6466.30 m ²	

基準点座標

測点名	X 座標	Y 座標
3-7	-144873.076	-85638.702
4-9	-145013.283	-85668.584
4-10	-145013.561	-85648.254
4-11	-144923.258	-85650.497